






**01** SITE LOCATION PLAN  
1 : 1250

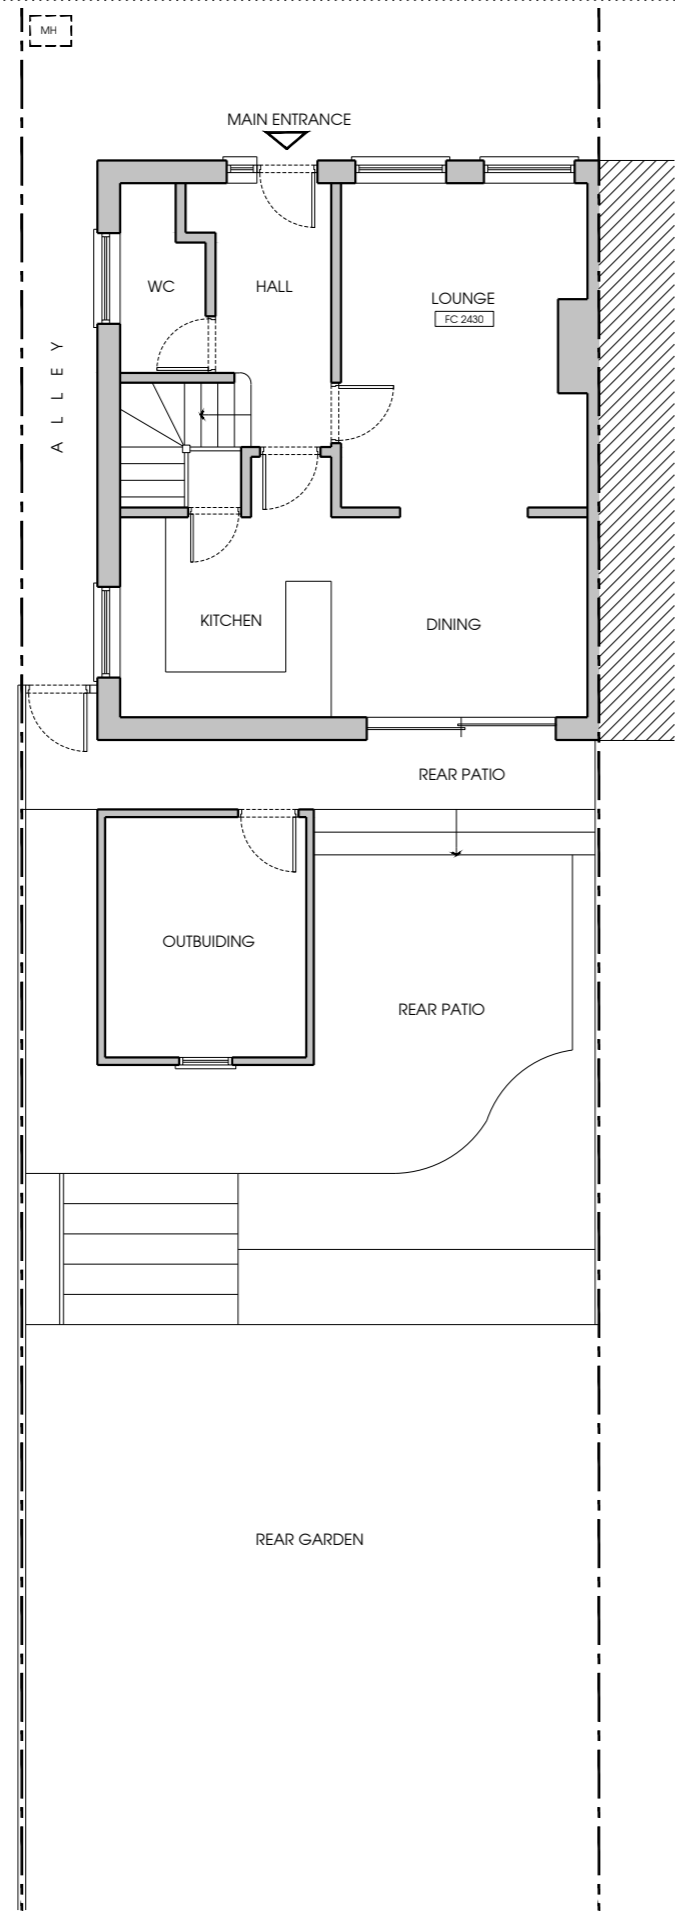

**03** EXISTING GROUND FLOOR PLAN  
1 : 100

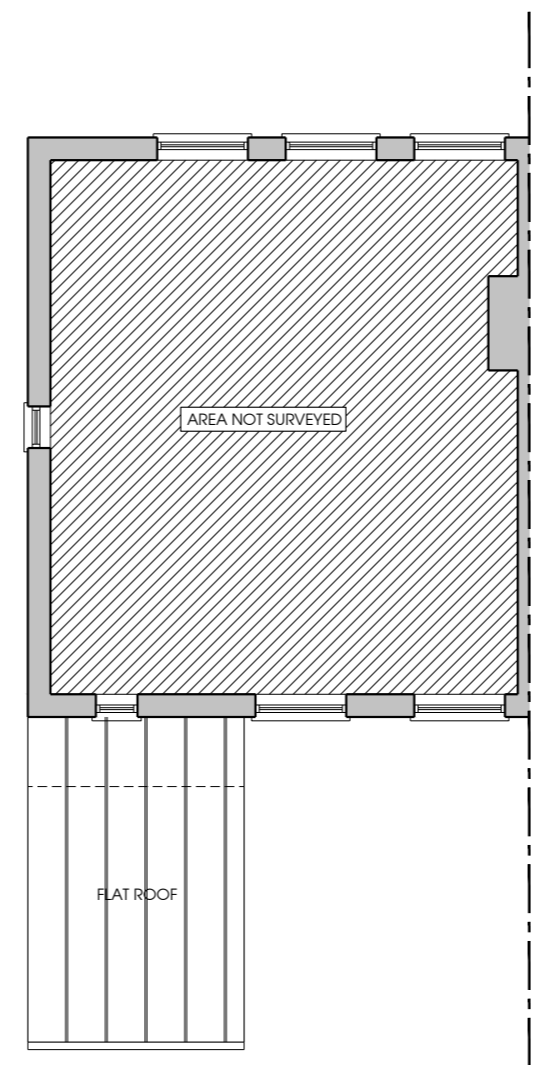


**04** EXISTING FIRST FLOOR PLAN  
1 : 100

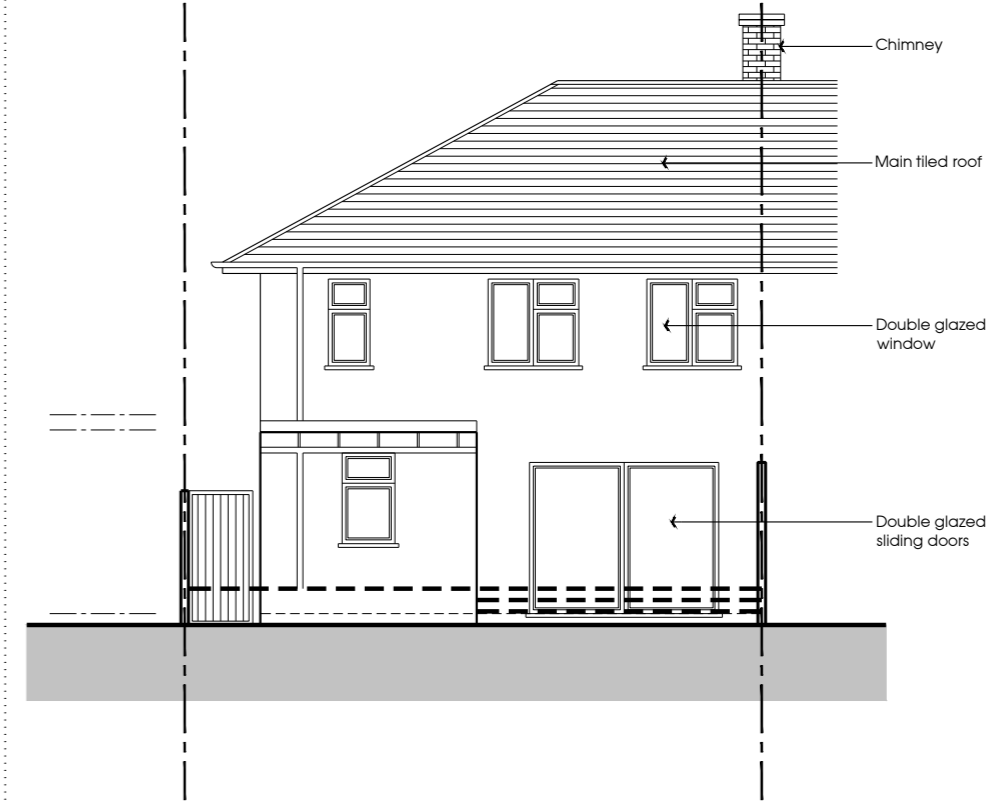


**05** EXISTING REAR ELEVATION  
1 : 100



**02** SITE PHOTOS  
NOT TO SCALE

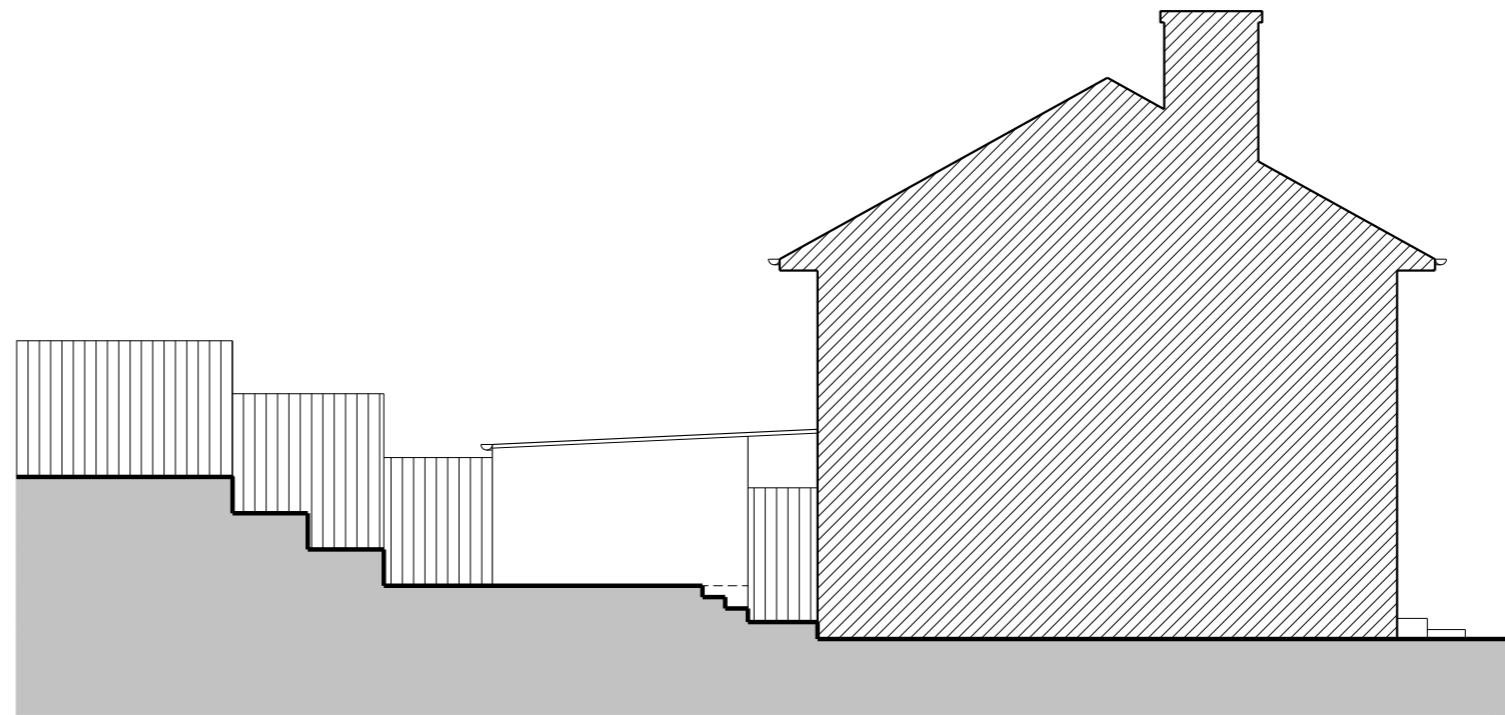

**06** EXISTING FLANK ELEVATION  
1 : 100

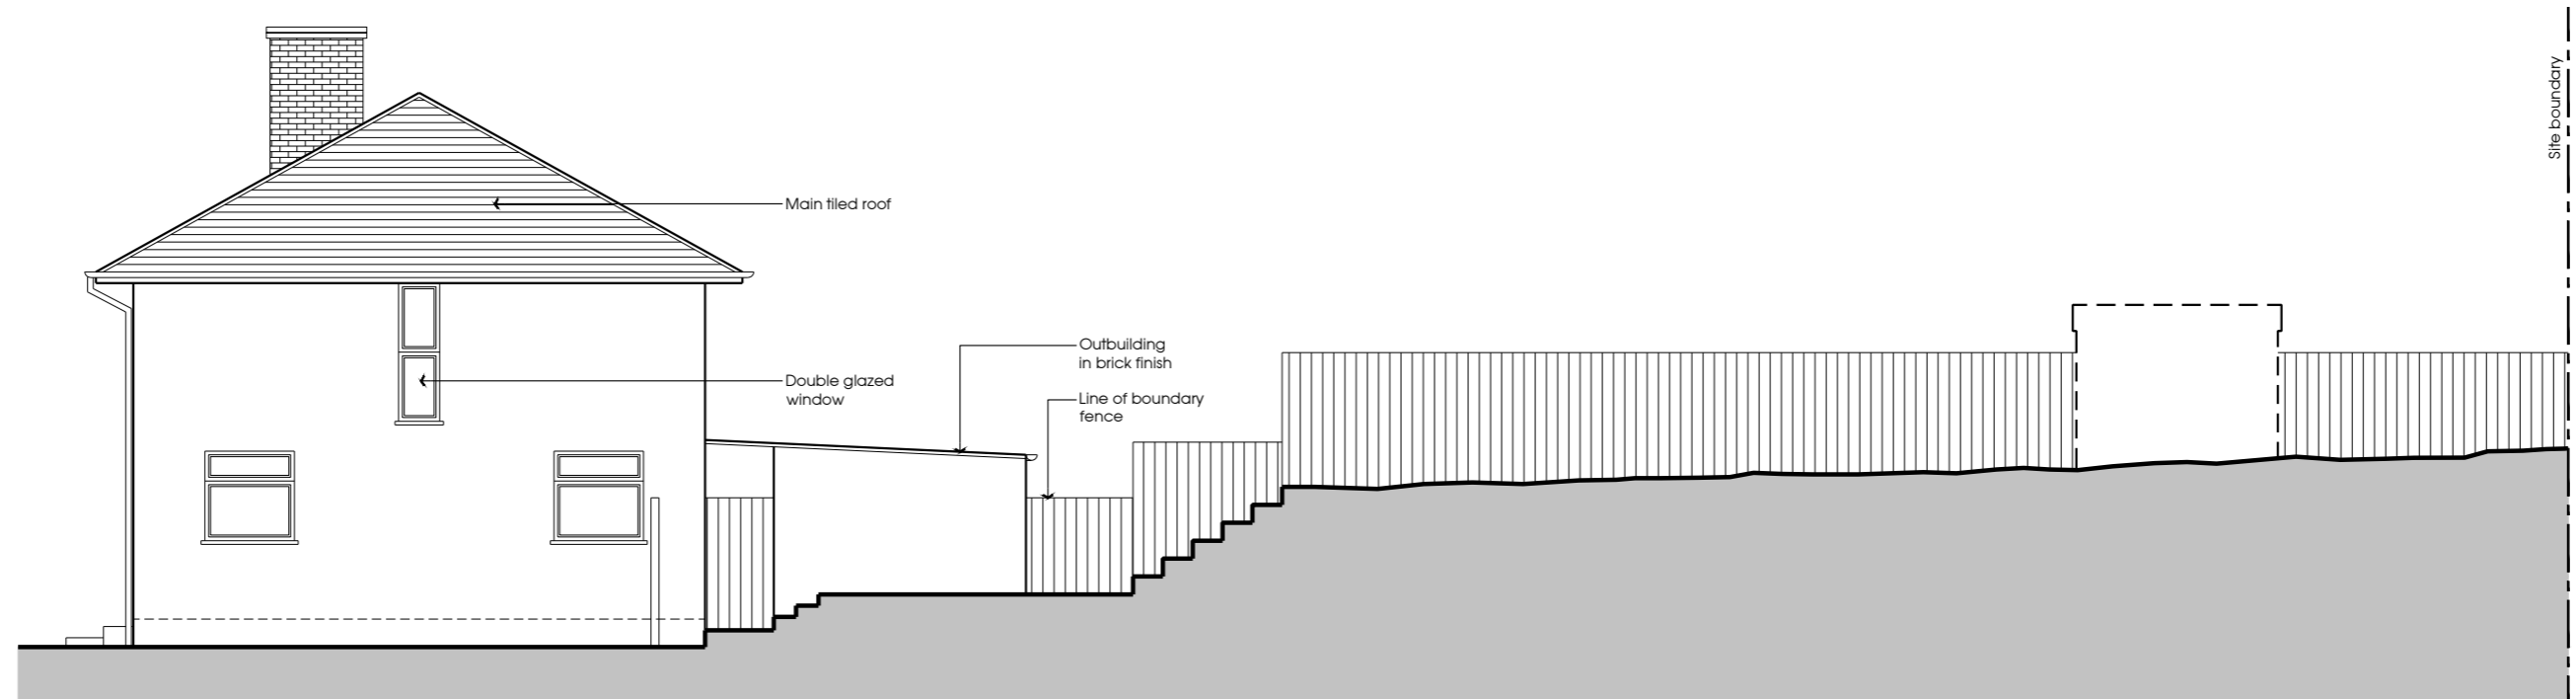

**07** EXISTING FLANK ELEVATION  
1 : 100



AutoCAD SHX Text  
1 : 100

AutoCAD SHX Text  
1 : 100

AutoCAD SHX Text  
1 : 100

AutoCAD SHX Text  
1 : 100

AutoCAD SHX Text  
1 : 100