




01 SITE LOCATION PLAN
1 : 1250

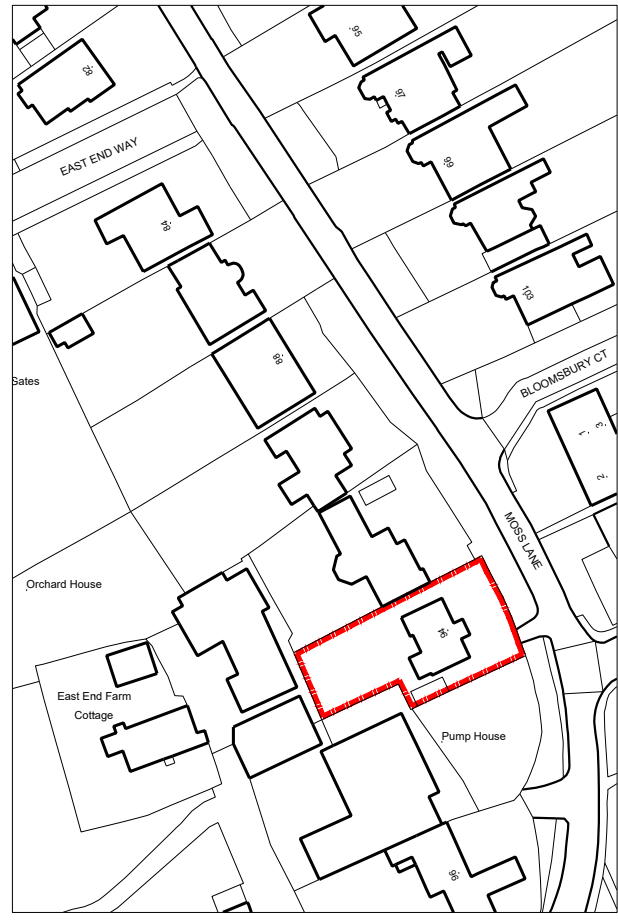


02 SITE PHOTOS
NOT TO SCALE

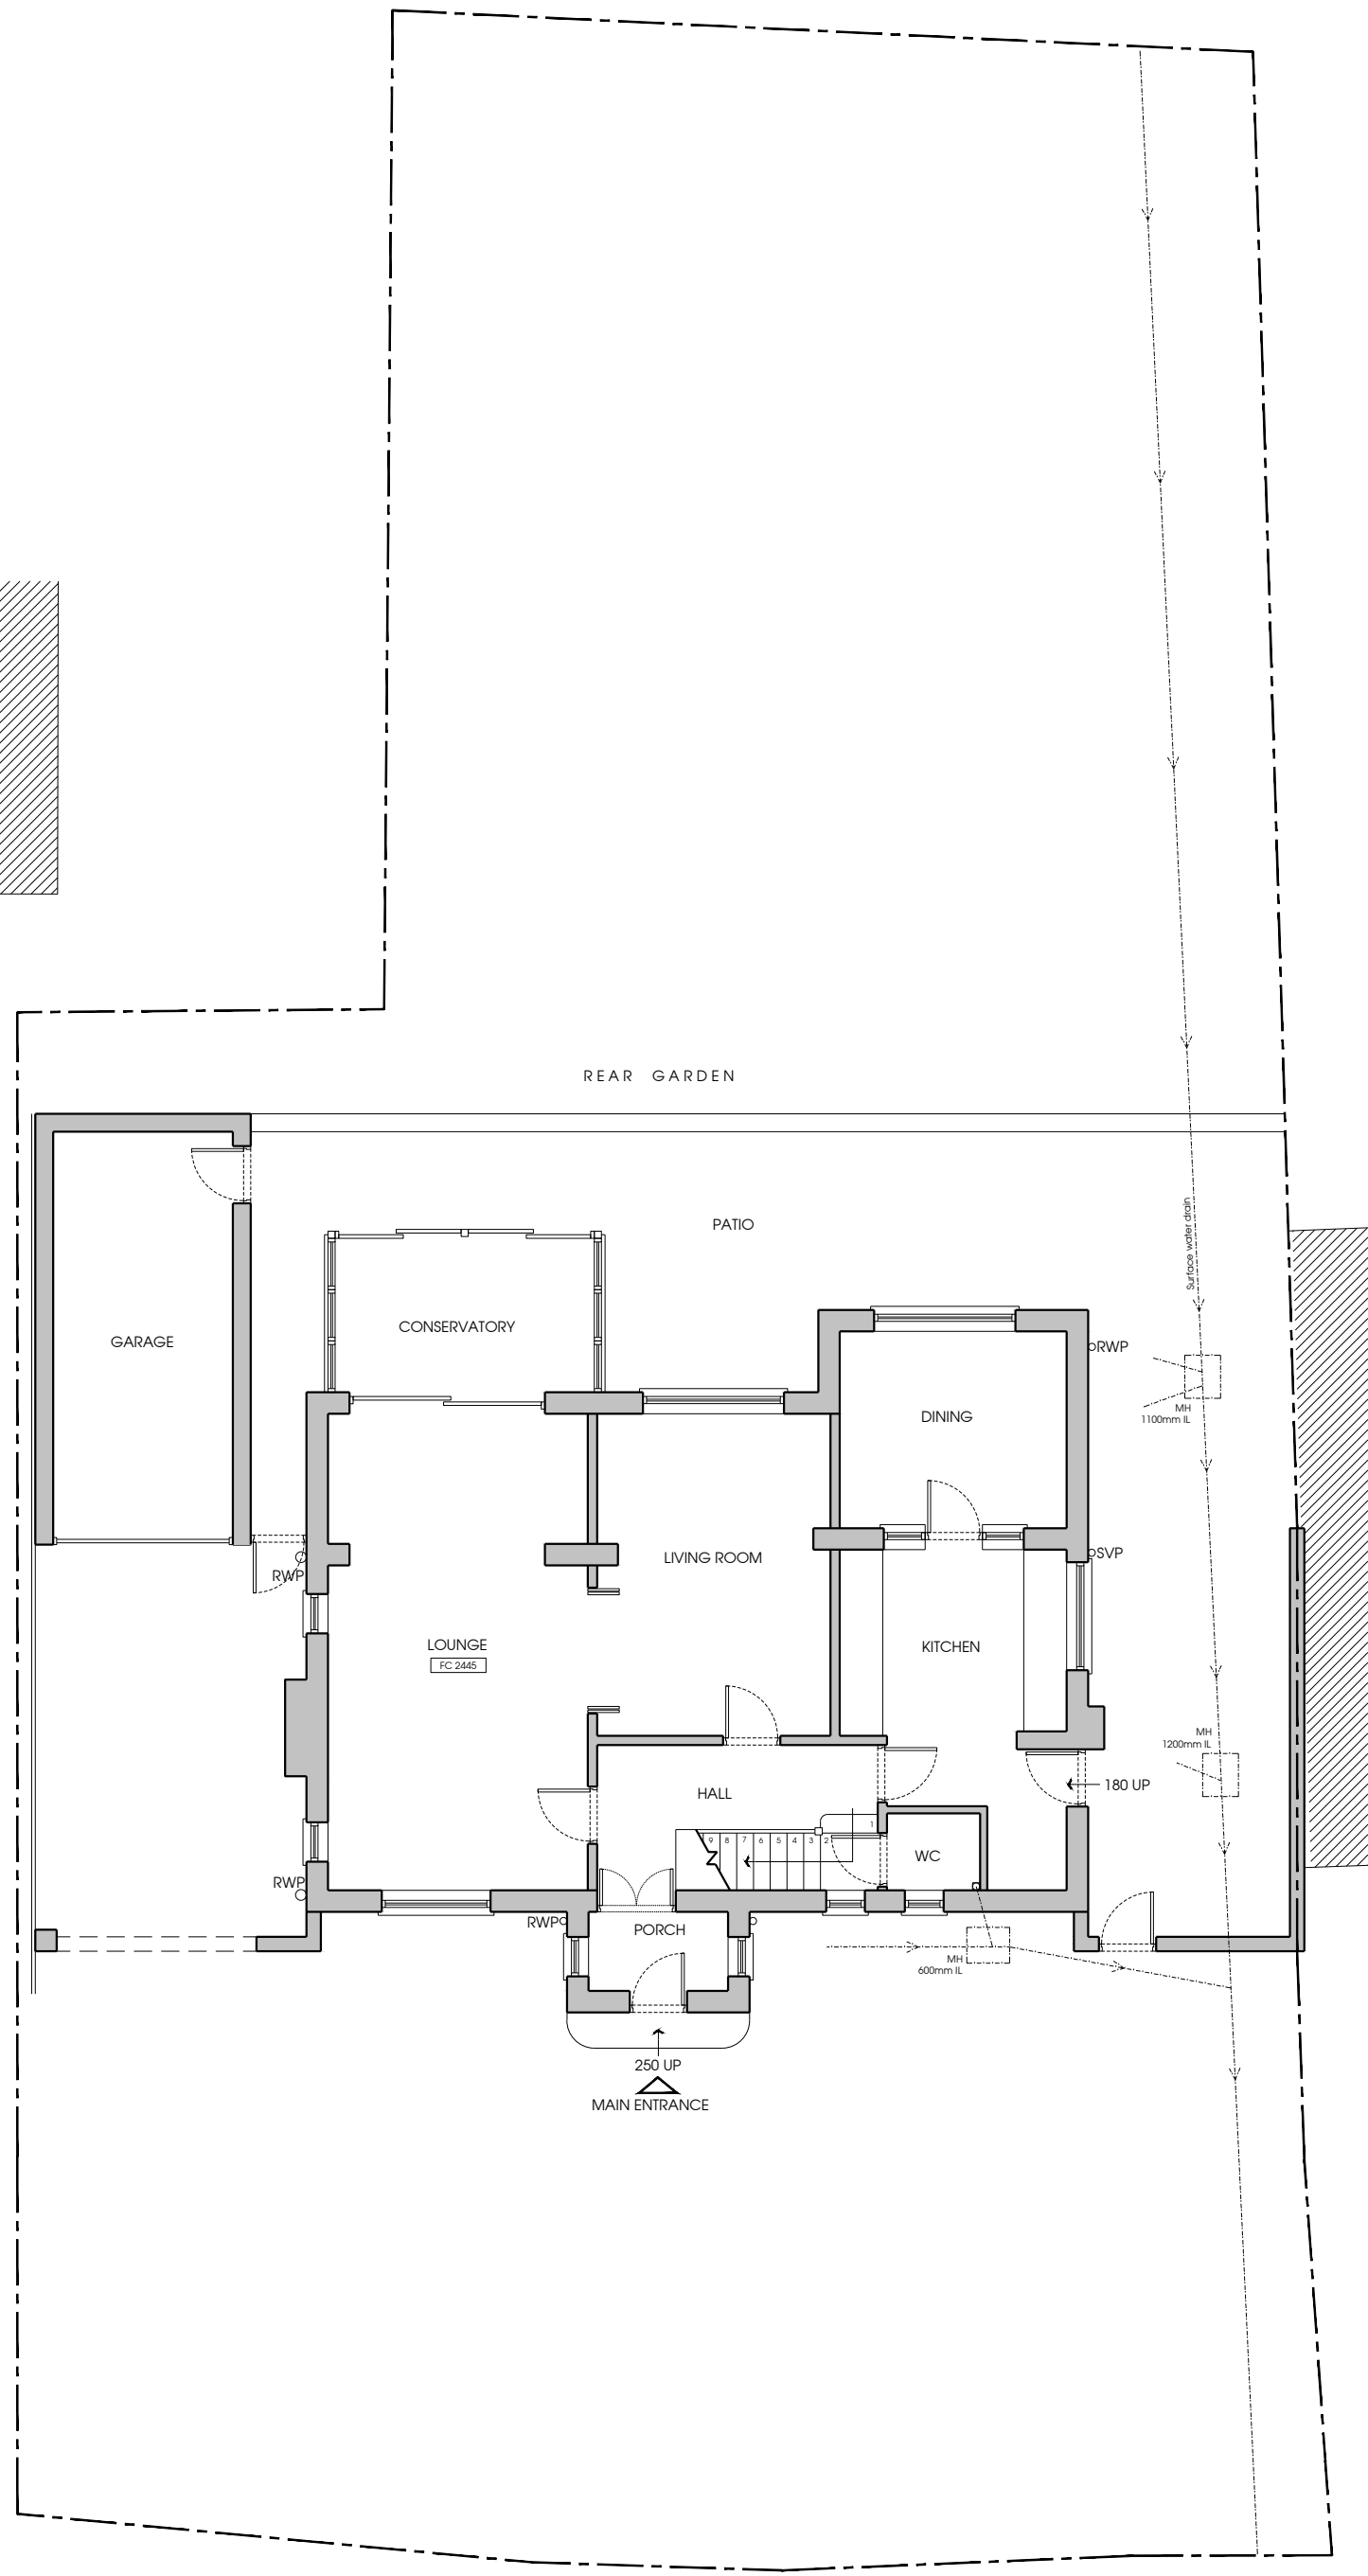

03 EXISTING GROUND FLOOR PLAN
1 : 100

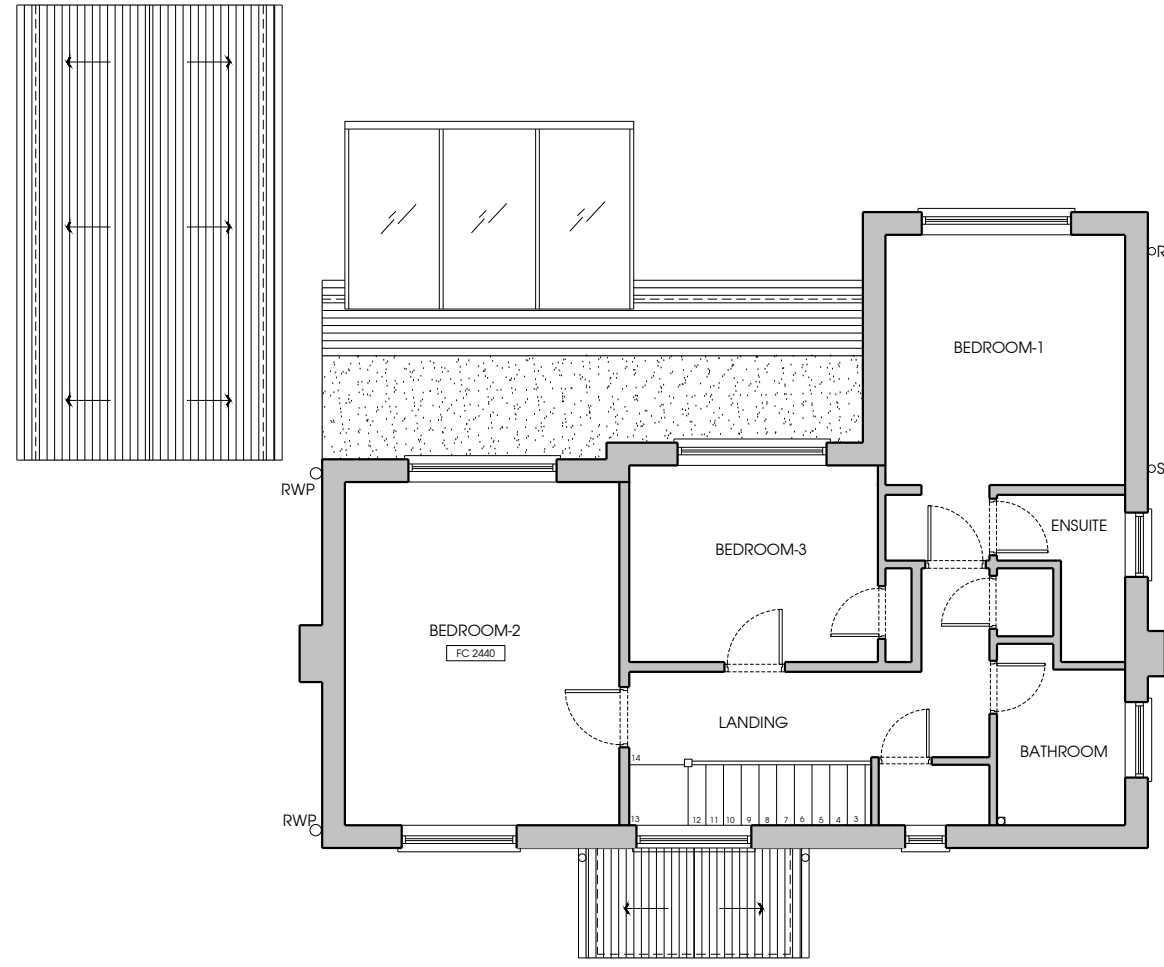

04 EXISTING FIRST FLOOR PLAN
1 : 100

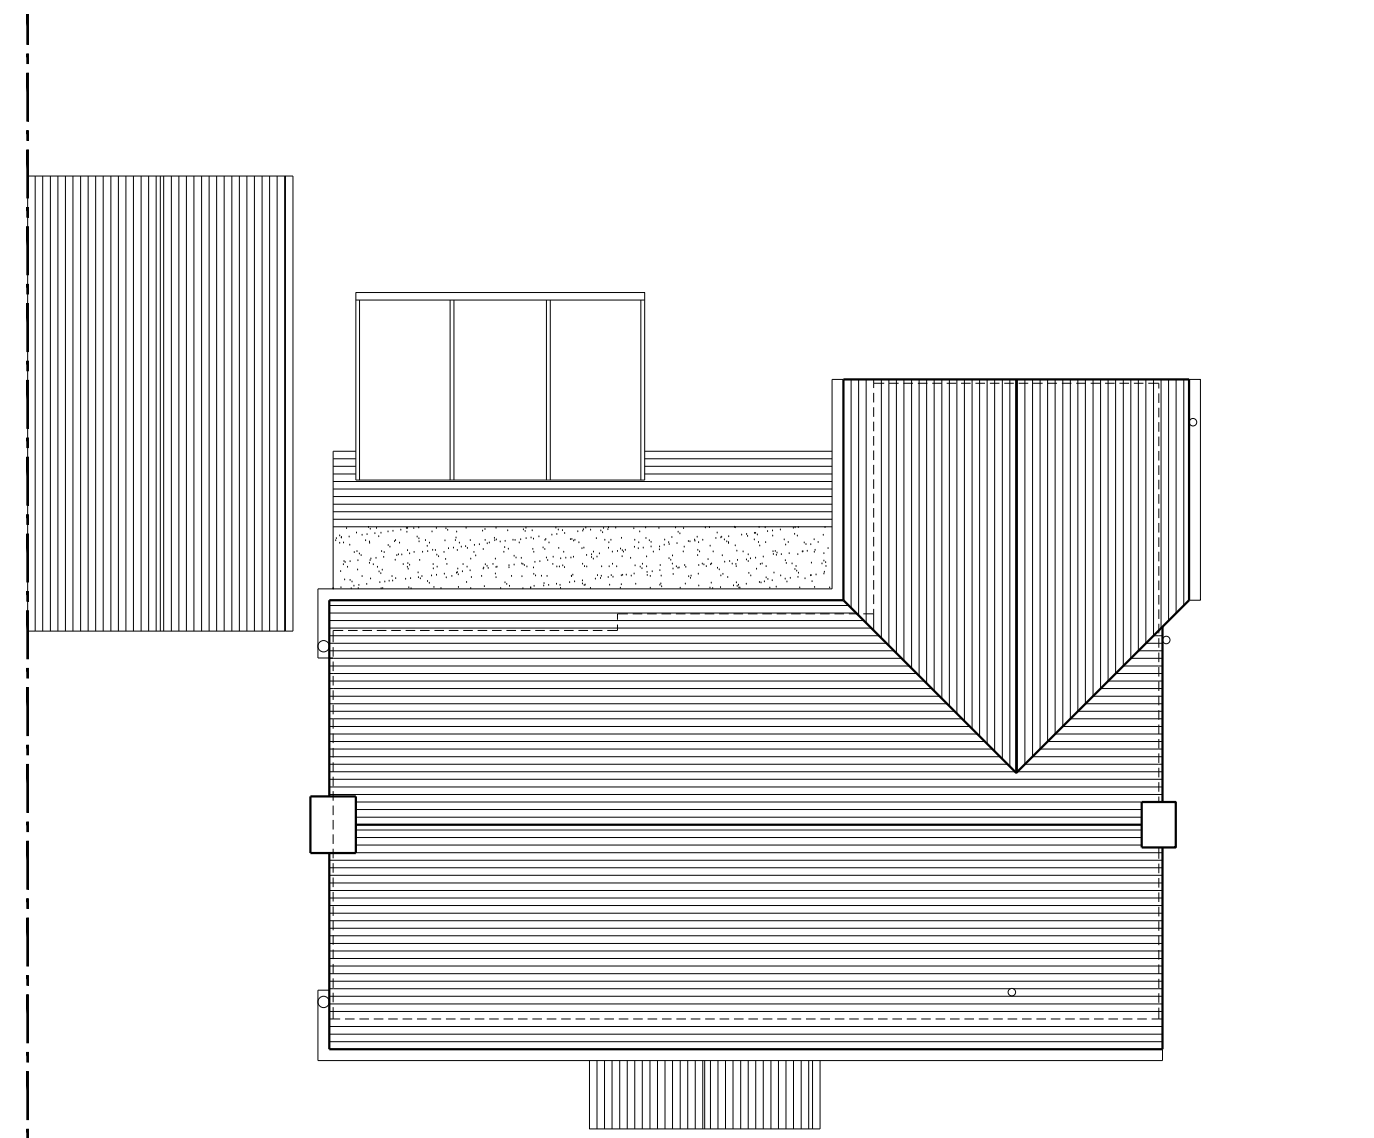

05 EXISTING ROOF PLAN
1 : 100



06 EXISTING FLANK ELEVATION
1 : 100



07 EXISTING FLANK ELEVATION
1 : 100



08 EXISTING REAR ELEVATION
1 : 100



09 EXISTING FRONT ELEVATION
1 : 100



